


**KEY PLAN**  
1:500





**A VIEW**  
SCALE 1 : 250

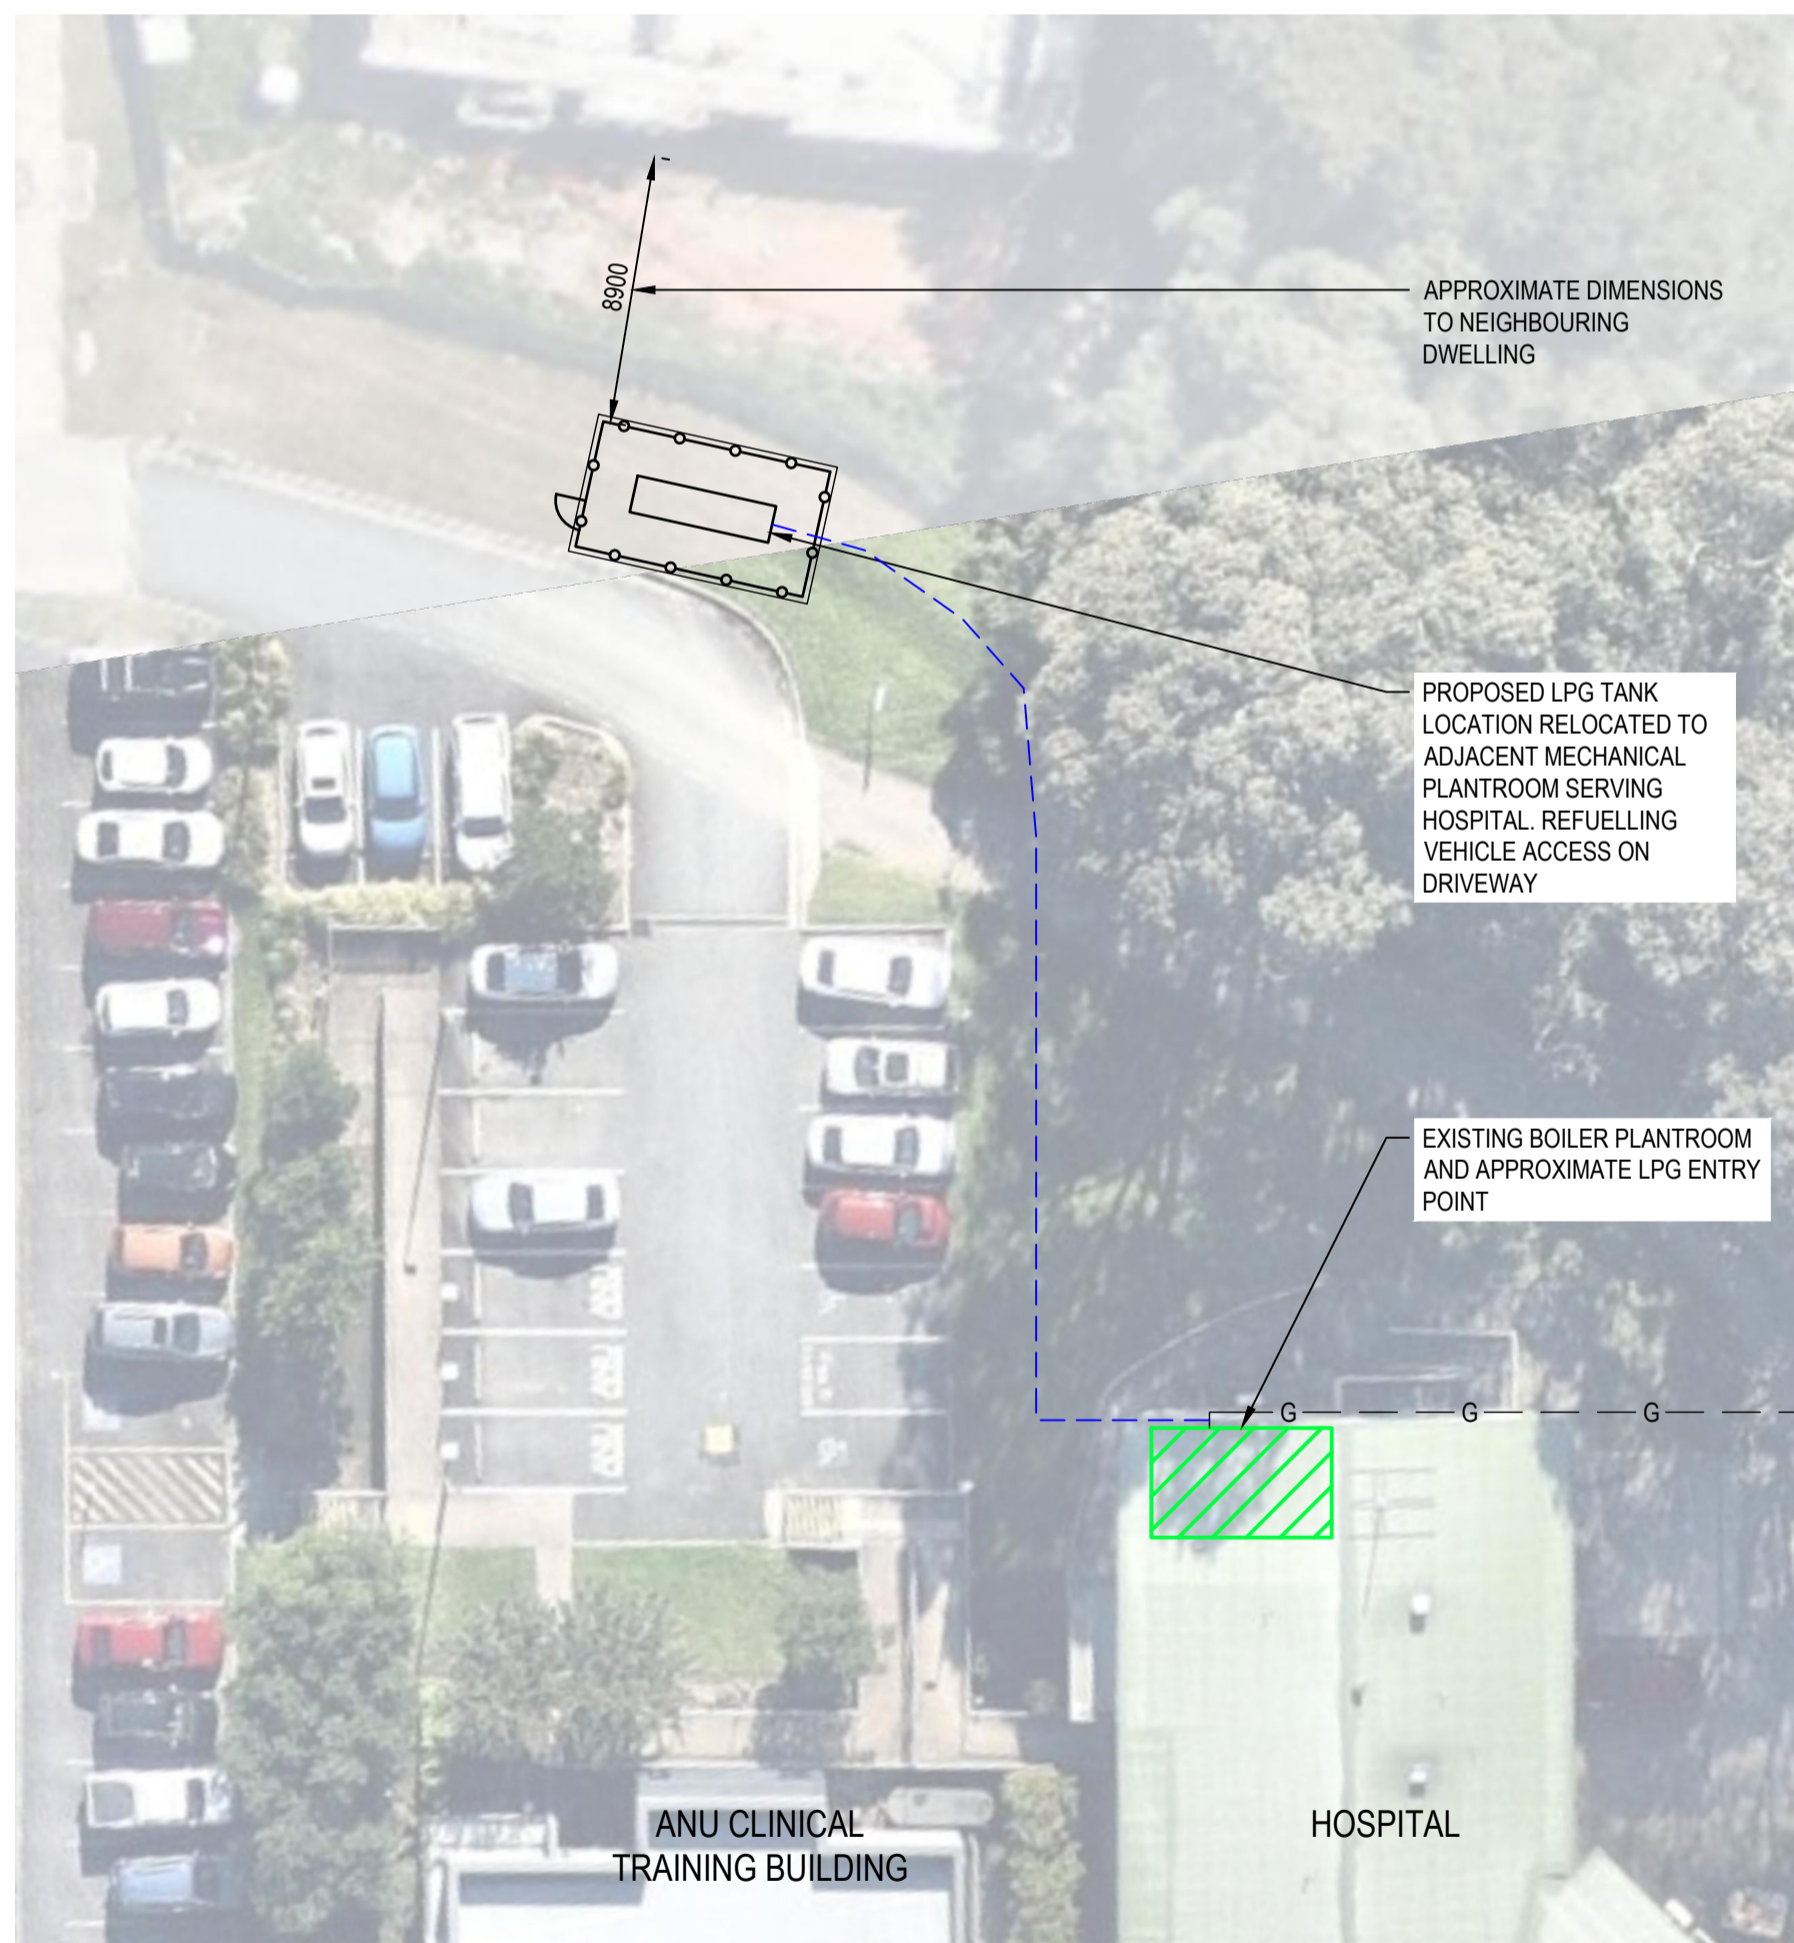

**B VIEW**  
SCALE 1 : 200

C	DESIGN DEVELOPMENT	CP	TL	18.06.24
B	SCHEMATIC DESIGN	CP	TL	28.02.24
A	SKETCH PLAN	CP	TL	22.12.23
Rev	Description	Checked	Approved	Date
Author	Designing	Checked	Approved	Date
Designer	Design Check			

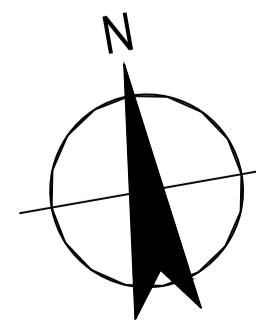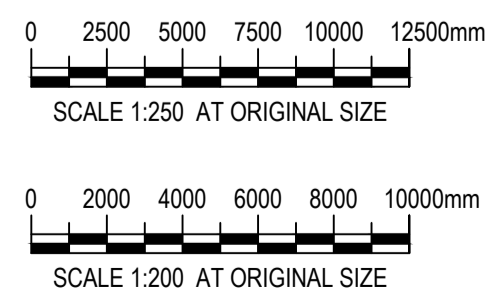

**GHD**  
Level 7, 16 Marcus Clarke Street  
Canberra ACT 2601 Australia  
GPO Box 1877 Canberra ACT 2601  
T 61 2 6113 3200 F 61 2 6113 3299  
E cbrmail@ghd.com W www.ghd.com



Client	HEALTH INFRASTRUCTURE
Project	BATEMANS BAY COMMUNITY HEALTH
Status	PRELIMINARY

Drawing Title	COMBINED SERVICES SITE PLAN
Project No.	12611726
Status Code	12611726-GHD-00-00-DRG-CS-00001

Size **A1**  
Rev **C**